


1 Ground Floor Plan
Scale 1 : 50


31/03/2022 14:48:15 Autodesk Docs://35301 Anglia Square/BM35301-ZC-RA22-A-C-Block_C.rvt

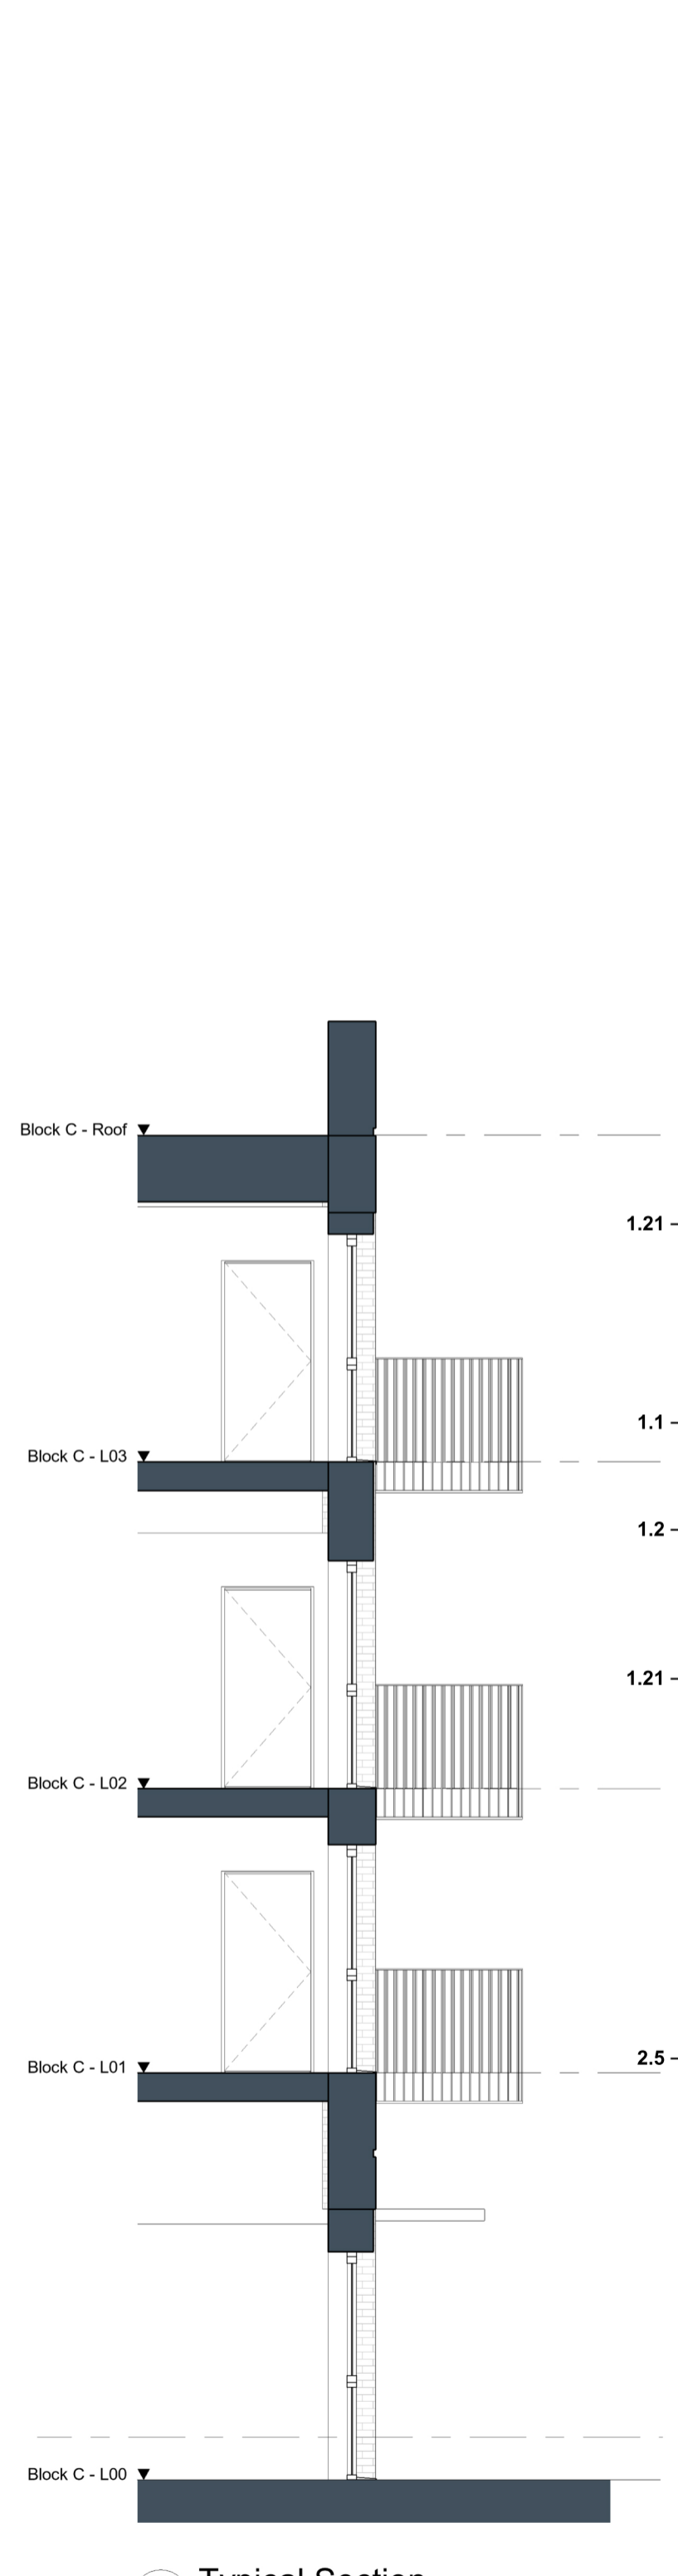

3 Typical Section
Scale 1 : 50



4 Typical Section
Scale 1 : 50

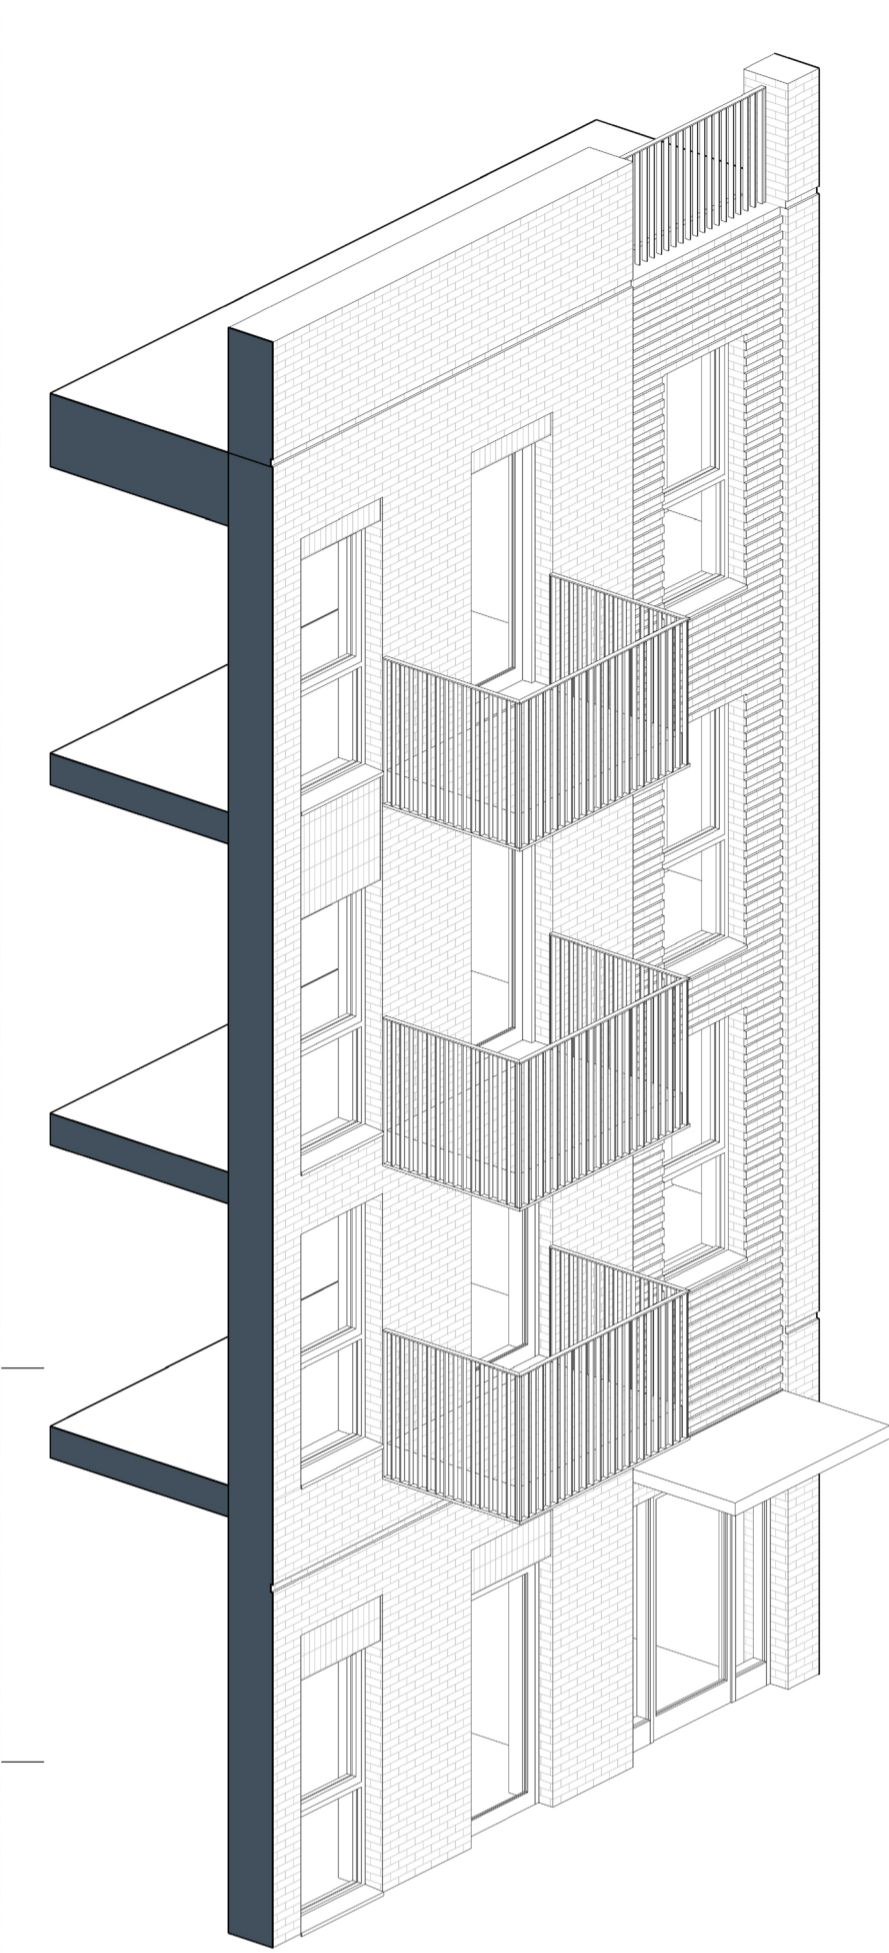

5 3D Axonometric
Scale



Contractors and consultants are not to scale dimensions from this drawing

Reproduced by permission of Ordnance Survey on behalf of HMSO © CROWN COPYRIGHT and database right 2008. All rights reserved. Ordnance Survey Licence number AL 1000 22432 Broadway Malyan Limited.

The survey information shown on this drawing is based on a topographical survey prepared by a third party and Broadway Malyan Limited accept no responsibility for the accuracy or completeness of the survey.

Drawings to be read in conjunction with the associated Design & Access Statement, associated consultant design team documents & reports and landscape information.

Landscape shown is for illustrative purposes only. For detailed landscape information, please refer to the landscape information & documents.

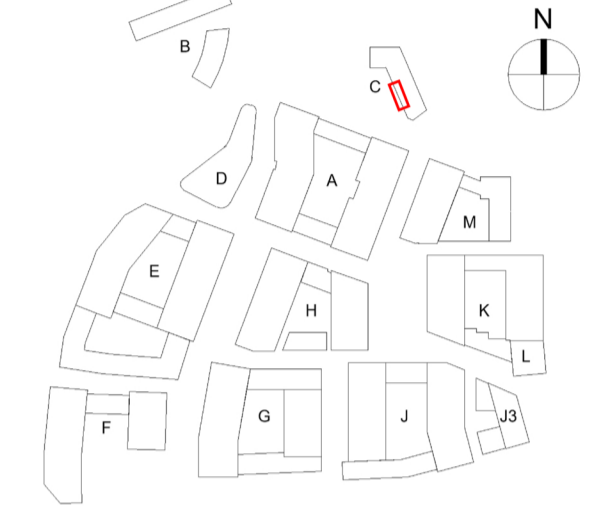 

Materials Key

| 1 Brickwork Finish | |
|--------------------------------------|---|
| 1.1 | Red Brick |
| 1.2 | Red Brick Soldier Course |
| 1.3 | Dark Red Brick |
| 1.4 | Dark Red Brick Soldier Course |
| 1.5 | White Brick - Light Mortar |
| 1.6 | White Brick Soldier Course - Light Mortar |
| 1.7 | Grey Brick - Dark Mortar |
| 1.8 | Light Grey Brick |
| 1.9 | Light Grey Brick Soldier Course |
| 1.10 | Black Brick - Matching Mortar |
| 1.11 | Dark Grey Brick - Light Mortar |
| 1.12 | Dark Grey Brick Soldier Course - Light Mortar |
| 1.13 | Dark Grey Brick - Dark Mortar |
| 1.14 | Dark Grey Brick Soldier Course - Dark Mortar |
| 1.20 | Textured Brickwork |
| 1.21 | Inset Brickwork |
| 2 Metal Work / Window Framing Finish | |
| 2.1 | Black |
| 2.2 | Brown |
| 2.3 | White |
| 2.4 | Dark Grey |
| 2.5 | Dark Brown |
| 2.6 | Salmon |
| 2.7 | Yellow |
| 2.8 | Green |
| 2.9 | Blue |
| 2.20 | Perforated Metal |
| 2.21 | Louvre |
| 3 Roof Finish | |
| 3.1 | Brown Roof Tile |
| 3.2 | Grey Roof Tile |
| 3.3 | Dark Grey Roof Tile |

| Revision | Date | Drawn By | Issued For Planning |
|----------|----------|----------|---------------------|
| DO-1 | 31.03.22 | | |

BroadwayMalyan^{BM}
 4 Pear Place
 London
 SE1 8BT
 T: +44 (0)20 7261 4200
 F: +44 (0)20 7261 4300
 E: Lon@BroadwayMalyan.com
 www.BroadwayMalyan.com

Client
Weston Homes
 Project
**Anglia Square
 Norwich**
 Description
**Bay Study
 Block C**

| Status | | |
|---------------------|--------------------|----------|
| For Planning | | |
| Scale | Drawn By | Date |
| 1:50@A1 | AB | 31.03.22 |
| Job Number | Drawing Number | Revision |
| 35301 | ZC-XX-DR-A-21-0010 | DO-1 |

Original size 100mm @ A1 Copyright Broadway Malyan Limited