


2 M - 05 - North Elevation Scale 1:100

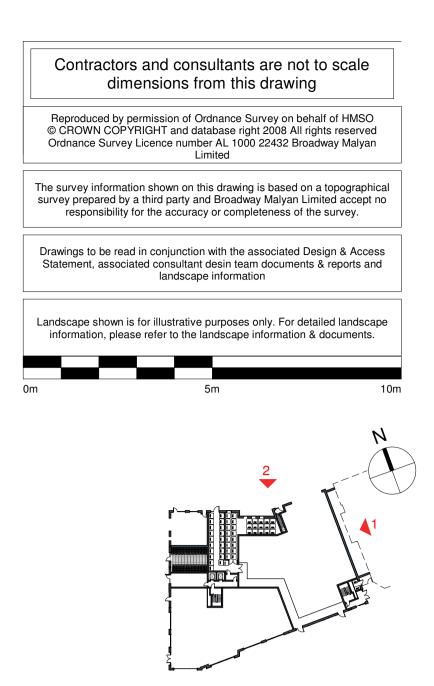

Materials Key	
1	Brickwork Finish
$1.1 \\ 1.2 \\ 1.3 \\ 1.4 \\ 1.5 \\ 1.6 \\ 1.7 \\ 1.8 \\ 1.9 \\ 1.10 \\ 1.11 \\ 1.12 \\ 1.13 \\ 1.14$	Red Brick Red Brick Soldier Course Dark Red Brick Dark Red Brick Soldier Course White Brick - Light Mortar White Brick Soldier Course - Light Mortar Grey Brick - Dark Mortar Light Grey Brick Light Grey Brick Soldier Course Black Brick - Matching Mortar Dark Grey Brick - Light Mortar Dark Grey Brick - Dark Mortar Dark Grey Brick - Dark Mortar Dark Grey Brick - Dark Mortar
1.20 1.21	Textured Brickwork Inset Brickwork
2	Metal Work / Window Framing Finish
2.1 2.2 2.3 2.4 2.5 2.6 2.7 2.8 2.9	Black Brown Grey Dark Grey Dark Brown Salmon Yellow Green Blue
2.20 2.21	Perforated Metal Louvre
3	Roof Finish
3.1 3.2 3.3	Brown Roof Tile Grey Roof Tile Dark Grey Roof Tile

 D0-1
 31.03.22
 Issued For Planning

 Revision
 Date
 Drawn By
 Description

BroadwayMalyan[™]

4 Pear Place London SE1 8BT

Level 06

Level 04

▼ Level 03

Level 02

▲ Level 00 - Upper

T: +44 (0)20 7261 4200 F: +44 (0)20 7261 4300 E: Lon@BroadwayMalyan.com

www.BroadwayMalyan.com

Client Weston Homes Project Anglia Square Norwich Description Elevations Block M East & North

Status

For Planning Scale Drawn By Date 1:100@A1 OR 31.03.22 Job Number Drawing Number Revision 35301 ZM-XX-DR-A-05-0301 D0-1