





Contractors and consultants are not to scale dimensions from this drawing

Reproduced by permission of Ordnance Survey on behalf of HMSO © CROWN COPYRIGHT and database right 2008 All rights reserved Ordnance Survey Licence number AL 1000 22432 Broadway Malyan Limited

The survey information shown on this drawing is based on a topographical survey prepared by a third party and Broadway Malyan Limited accept no responsibility for the accuracy or completeness of the survey.

Drawings to be read in conjunction with the associated Design & Access Statement, associated consultant design team documents & reports and landscape information

Landscape shown is for illustrative purposes only. For detailed landscape information, please refer to the landscape information & documents.

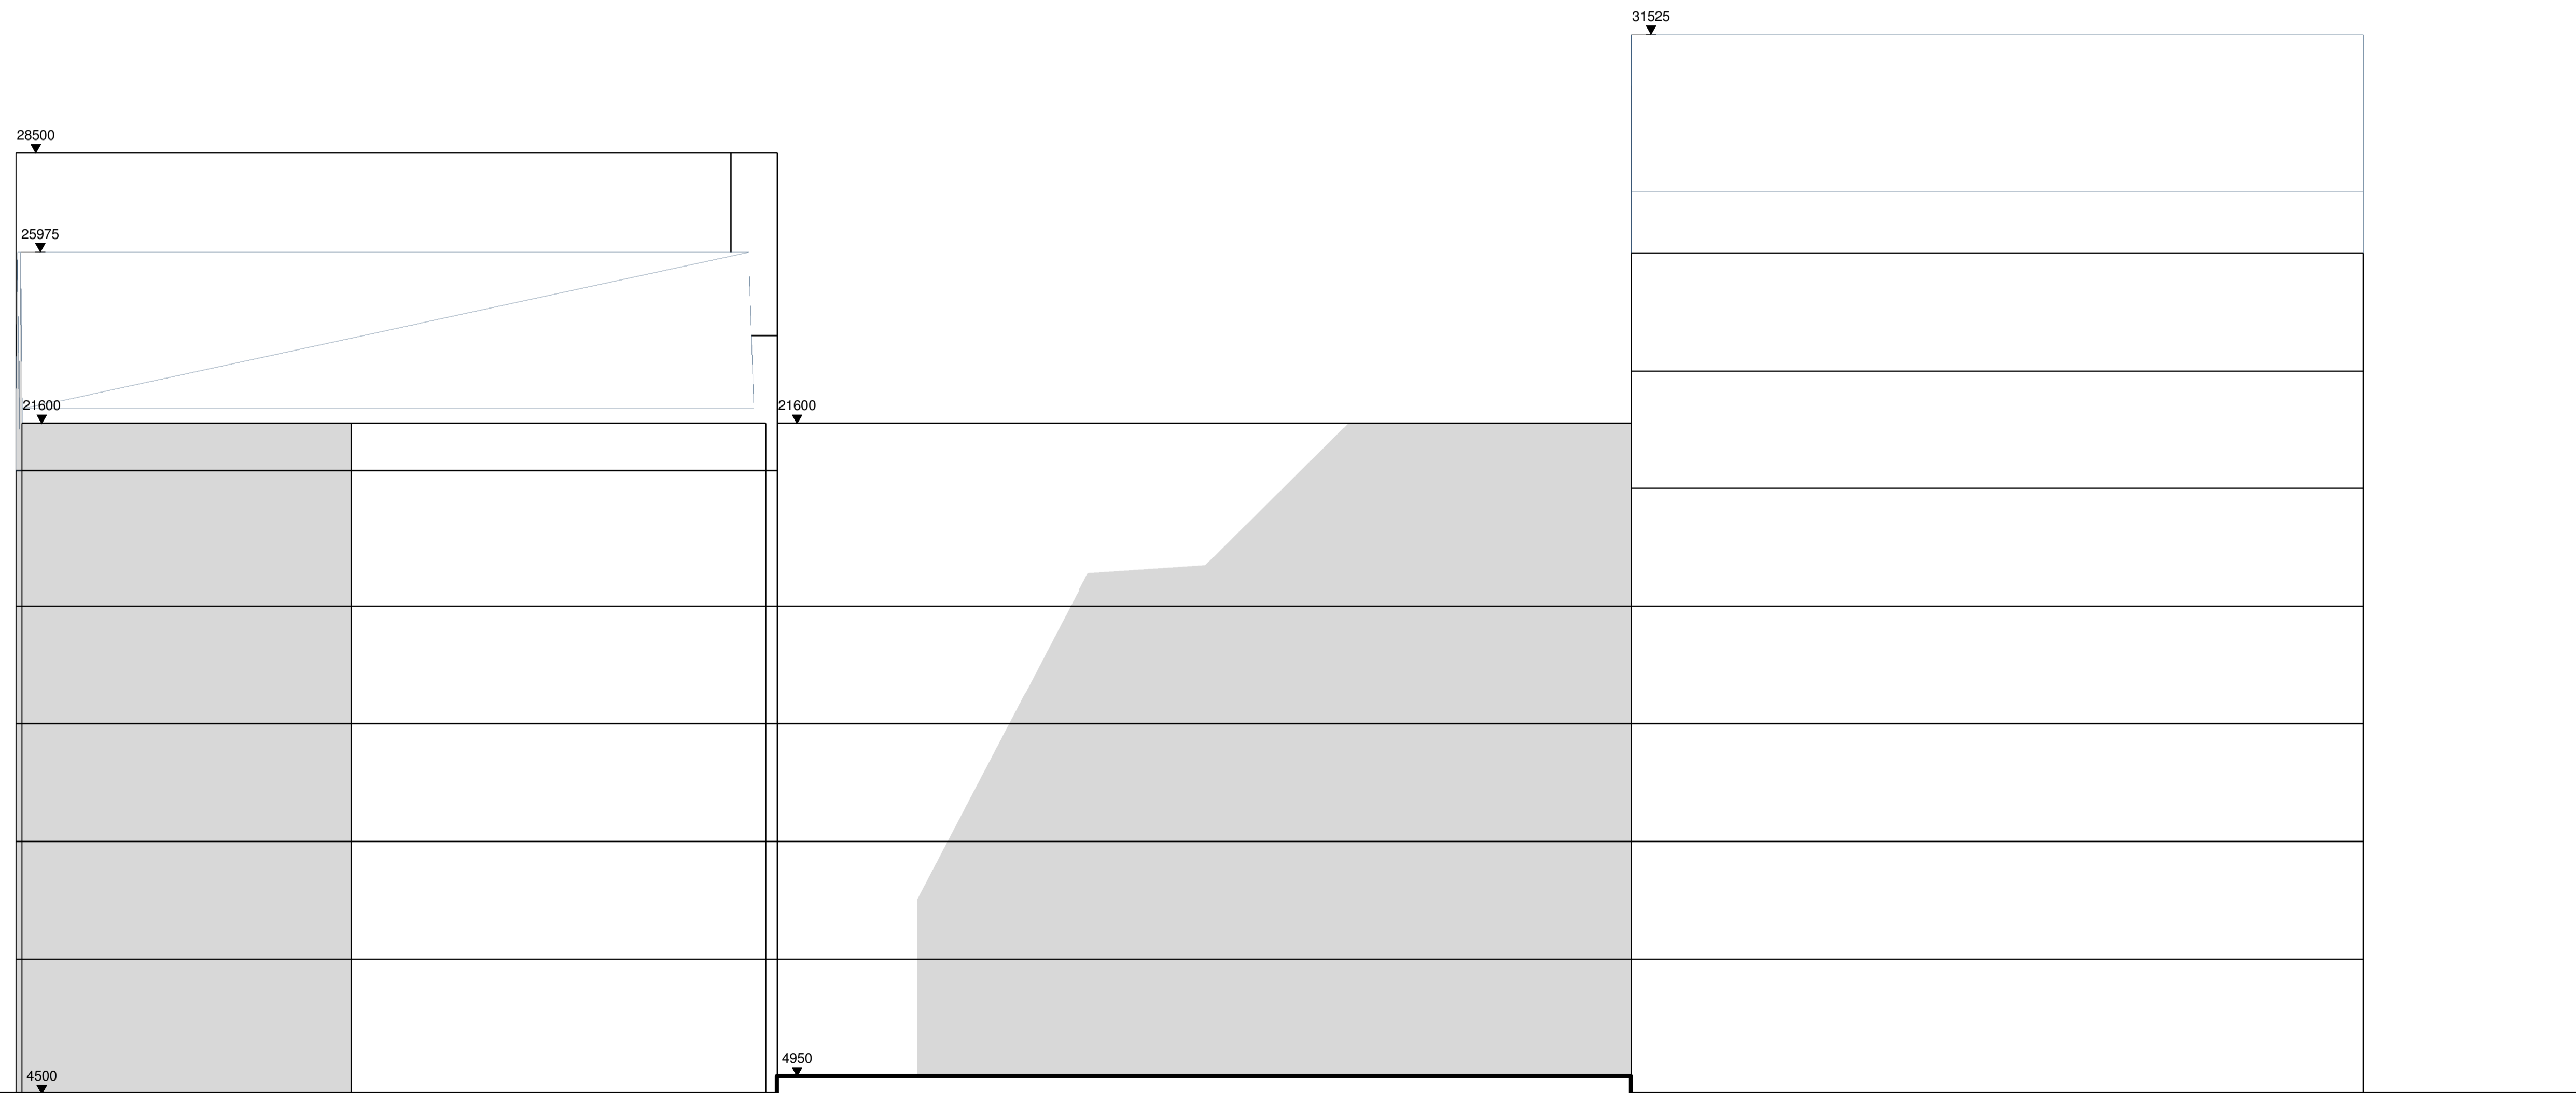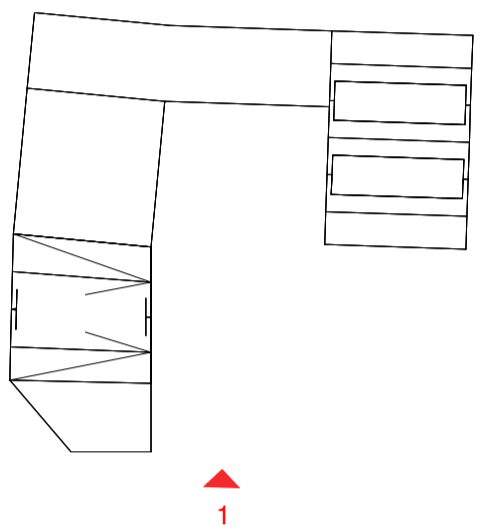  

| Revision | Date | Drawn By | Description |
|----------|----------|----------|---------------------|
| D0-1 | 31.03.22 | | Issued For Planning |

BroadwayMalyan^{BM}

4 Pear Place
London
SE1 8BT

T: +44 (0)20 7261 4200
F: +44 (0)20 7261 4300
E: Lon@BroadwayMalyan.com

www.BroadwayMalyan.com

Client
Weston Homes

Project
**Anglia Square
Norwich**

Description
**Elevations
Block F**

Status
For Planning

| Scale | Drawn By | Date |
|------------|--------------------|----------|
| 1:100@A1 | OR | 31.03.22 |
| Job Number | Drawing Number | Revision |
| 35301 | ZF-XX-DR-A-05-0302 | D0-1 |

Original size 100mm @ A1 Copyright Broadway Malyan Limited

1 F - 05 - South Elevation

Scale 1 : 100