




Contractors and consultants are not to scale dimensions from this drawing

Reproduced by permission of Ordnance Survey on behalf of HMSO © CROWN COPYRIGHT and database right 2008 All rights reserved Ordnance Survey Licence number AL 1000 22432 Broadway Malyan Limited

The survey information shown on this drawing is based on a topographical survey prepared by a third party and Broadway Malyan Limited accept no responsibility for the accuracy or completeness of the survey.

Drawings to be read in conjunction with the associated Design & Access Statement, associated consultant design team documents & reports and landscape information

Landscape shown is for illustrative purposes only. For detailed landscape information, please refer to the landscape information & documents.

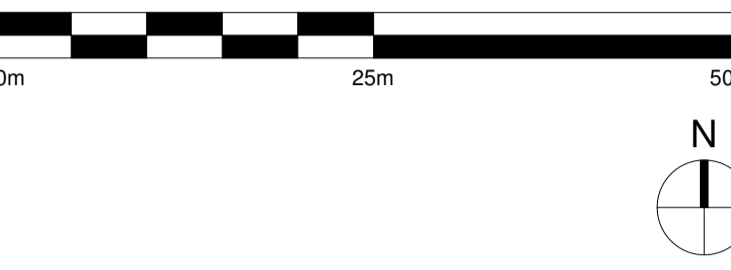

General Notes

All figures and areas are approximate only and subject to statutory constraints, detail design & design development
Structural Design: Subject to structural input & coordination
Services Design: Subject to services input & coordination
Fire Strategy: Subject to fire input & coordination

- Hybrid Application Boundary
 - Land Owned by CT
 - Detail Application Boundary
- Note: Indicative Outline Buildings: E, F, E/F, G, H & J shown faded

Revision	Date	Drawn By	Description
00-1	31.03.22		Issued for Planning

BroadwayMalyan^{BM}

4 Pear Place
 London
 SE1 8BT
 T: +44 (0)20 7261 4200
 F: +44 (0)20 7261 4300
 E: Lon@BroadwayMalyan.com
 www.BroadwayMalyan.com

Client
Weston Homes
 Project
Anglia Square Norwich
 Description
Masterplan Level B01

Status
For Planning
 Scale 1:500@A1
 Drawn By BM
 Date 26.01.22
 Job Number 35301
 Drawing Number ZZ-99-DR-A-01-0099
 Revision D0-1