

TREE PLANTING SCHEDULE

Abr.	Species	Height	Girth	Habit/Form	Specification	Container
Agl	Alnus glutinosa Imperialis	400-450cm		Multi-Stem - Min 3 Breaks	4x Transplanted	Containerised
Al	Amelanchier lamarckii	400-450cm		Multi-Stem - Min 3 Breaks	4x Transplanted	Containerised
Bn	Betula nigra	400-450cm		Multi-Stem - Min 3 Breaks	4x Transplanted	Containerised
BuJ	Betula utilis jacquemontii	400-450cm		Multi-Stem - Min 3 Breaks	4x Transplanted	Containerised
Ps	Prunus serrula	400-450cm		Multi-Stem - Min 3 Breaks	4x Transplanted	Containerised

THIS DRAWING IS COPYRIGHT PROTECTED AND MAY NOT BE REPRODUCED IN WHOLE OR PART WITHOUT WRITTEN AUTHORITY FROM THE OWNER.

- NOTES:
1. 50% scale from this drawing.
 2. Always work to noted dimensions.
 3. All dimensions are in millimetres unless otherwise stated.
 4. All setting out, levels and dimensions to be agreed on site.
 5. The dimensions of all materials must be checked on site before being laid out.
 6. This drawing must be read with the relevant specification clauses and detail drawings.
 7. Order of construction and setting out to be agreed on site.


KEY

SOFTWORKS

- PLANTING AREA - RESIDENTIAL YARD MIX TYPE P5**
Shrub and groundcover planting
Refer to planting schedule ANG-PLA-XX-XX-SP-L-2000
Planting Schedule for indicative mix.
- MIXED NATIVE HEDGING TYPE P4**
Mixed species native hedging
Maintained at 1.2m(h)
Refer to planting schedule ANG-PLA-XX-XX-SP-L-2000
Planting Schedule for indicative mix.
- LAWN AREA**
Grass turf amenity lawns
- GREEN ROOF**
Extensive pre-grown sedum green roof system
- TREE PLANTING TYPE T1**
Refer to schedule for specification
- MULTI-STEM TREE PLANTING TYPE T2**
Refer to schedule for specification



LOCATION PLAN 1:1000 @A1

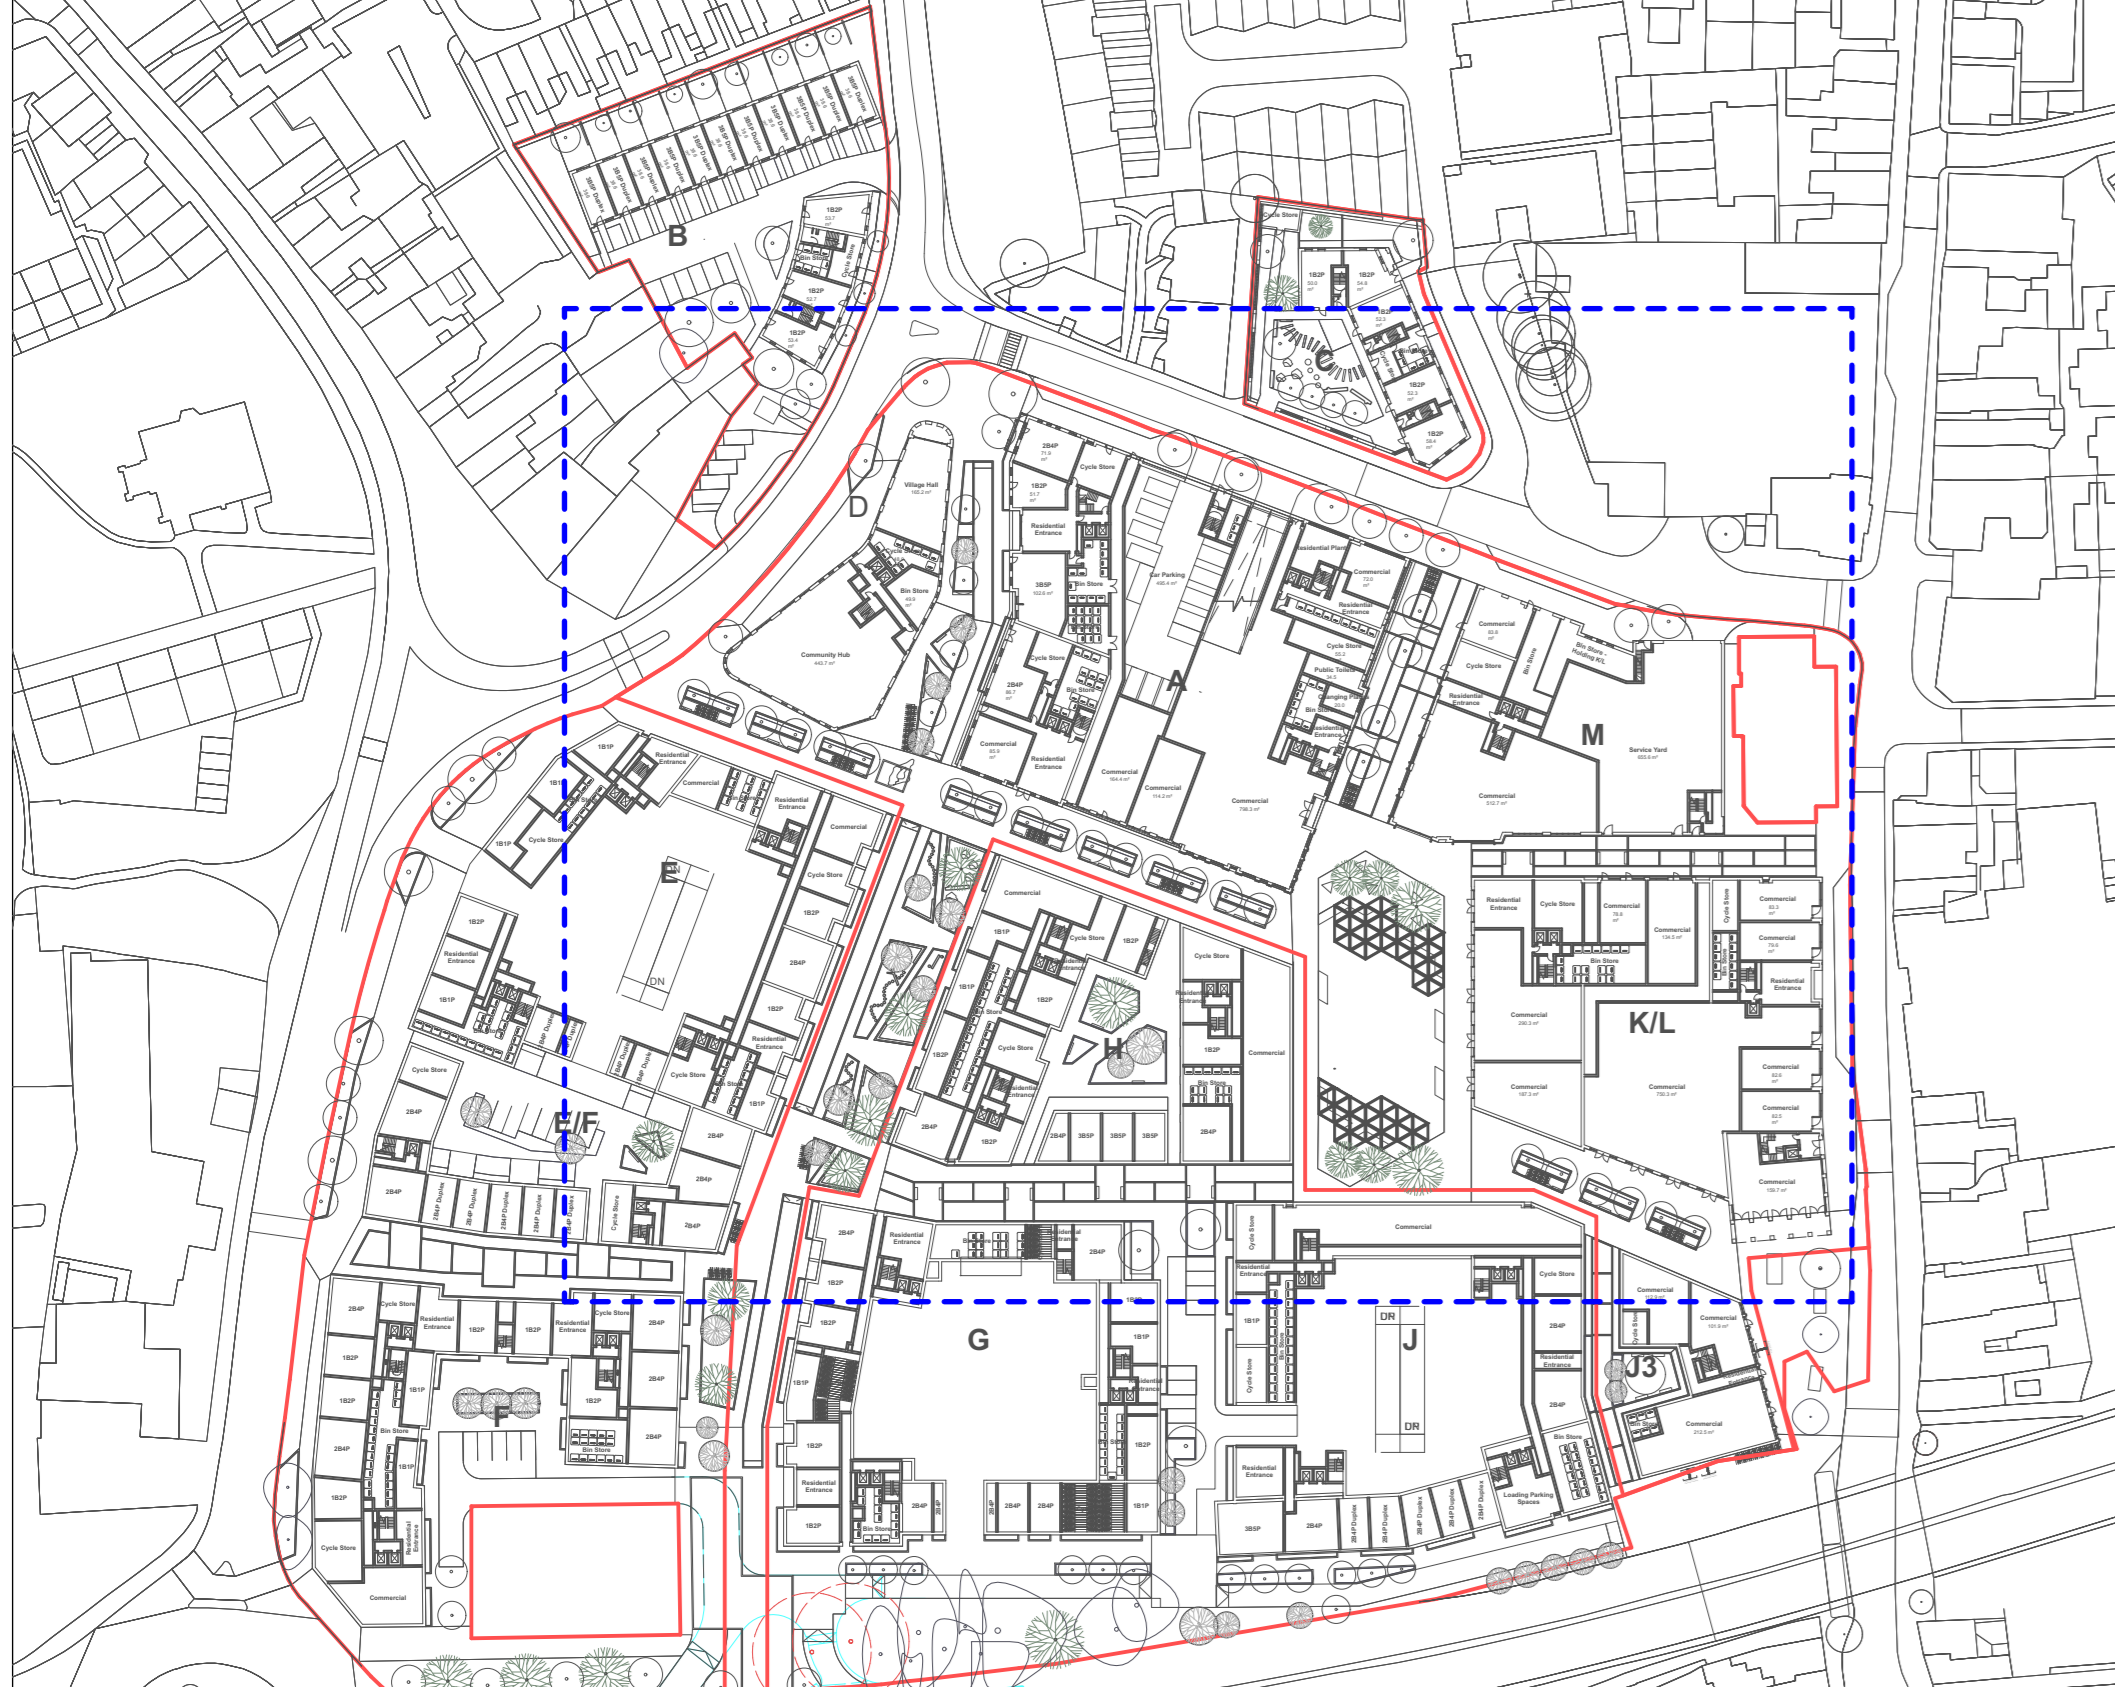

Rev	Date	Description	By	Appr.
P01	01.04.22	PLANNING	JV	DF

Planit I.E. Limited
 E: info@planit.ie.com W: planit.ie.com
MANCHESTER
 2 Back Grafton St., Altrincham, WA14 1DY
 T: 0161 928 9281
LEEDS
 No.1 Aire Street, Leeds Station, Leeds, LS1 4PR
 T: 0113 624 6413
LIVERPOOL
 Tempers 3, 12 Tithelam Street, Liverpool, L2 2DF
 T: 0151 363 1230
LONDON
 Unit 6 Waterside, 44-48 Wharf Road, London, N1 7JX
 T: 0207 253 5678
STANDISH
 Standish (Cockhouse), Stonehouse, Gloucestershire, GL10 3BZ
 T: 0145 369 7090

Client: Weston Homes
 Project: Anglia Square
 Dwg Title: Softworks Plan Roof Level
 Created on: 01.04.2022
 Created by: JV
 Approved by: DF
 Scale: 1:200
 Size: A0
 Workstage: PLANNING
 Dwg No.: ANG-PLA-XX-XX-DR-L-2001
 Suitability: S4
 Revision: P01